


BORING DEPTHS FOR BEDROCK		
BORING #	BORING DEPTH (FEET)	ROCK DEPTH (FEET)
#1	10'	-
#11	10'	-
#15	16'	-
#25	5'	-
#26	25'	-
#27	20'	-
#8	3'	3'
#3	8'	8'
#13	10'	10'
#28	16'	14'

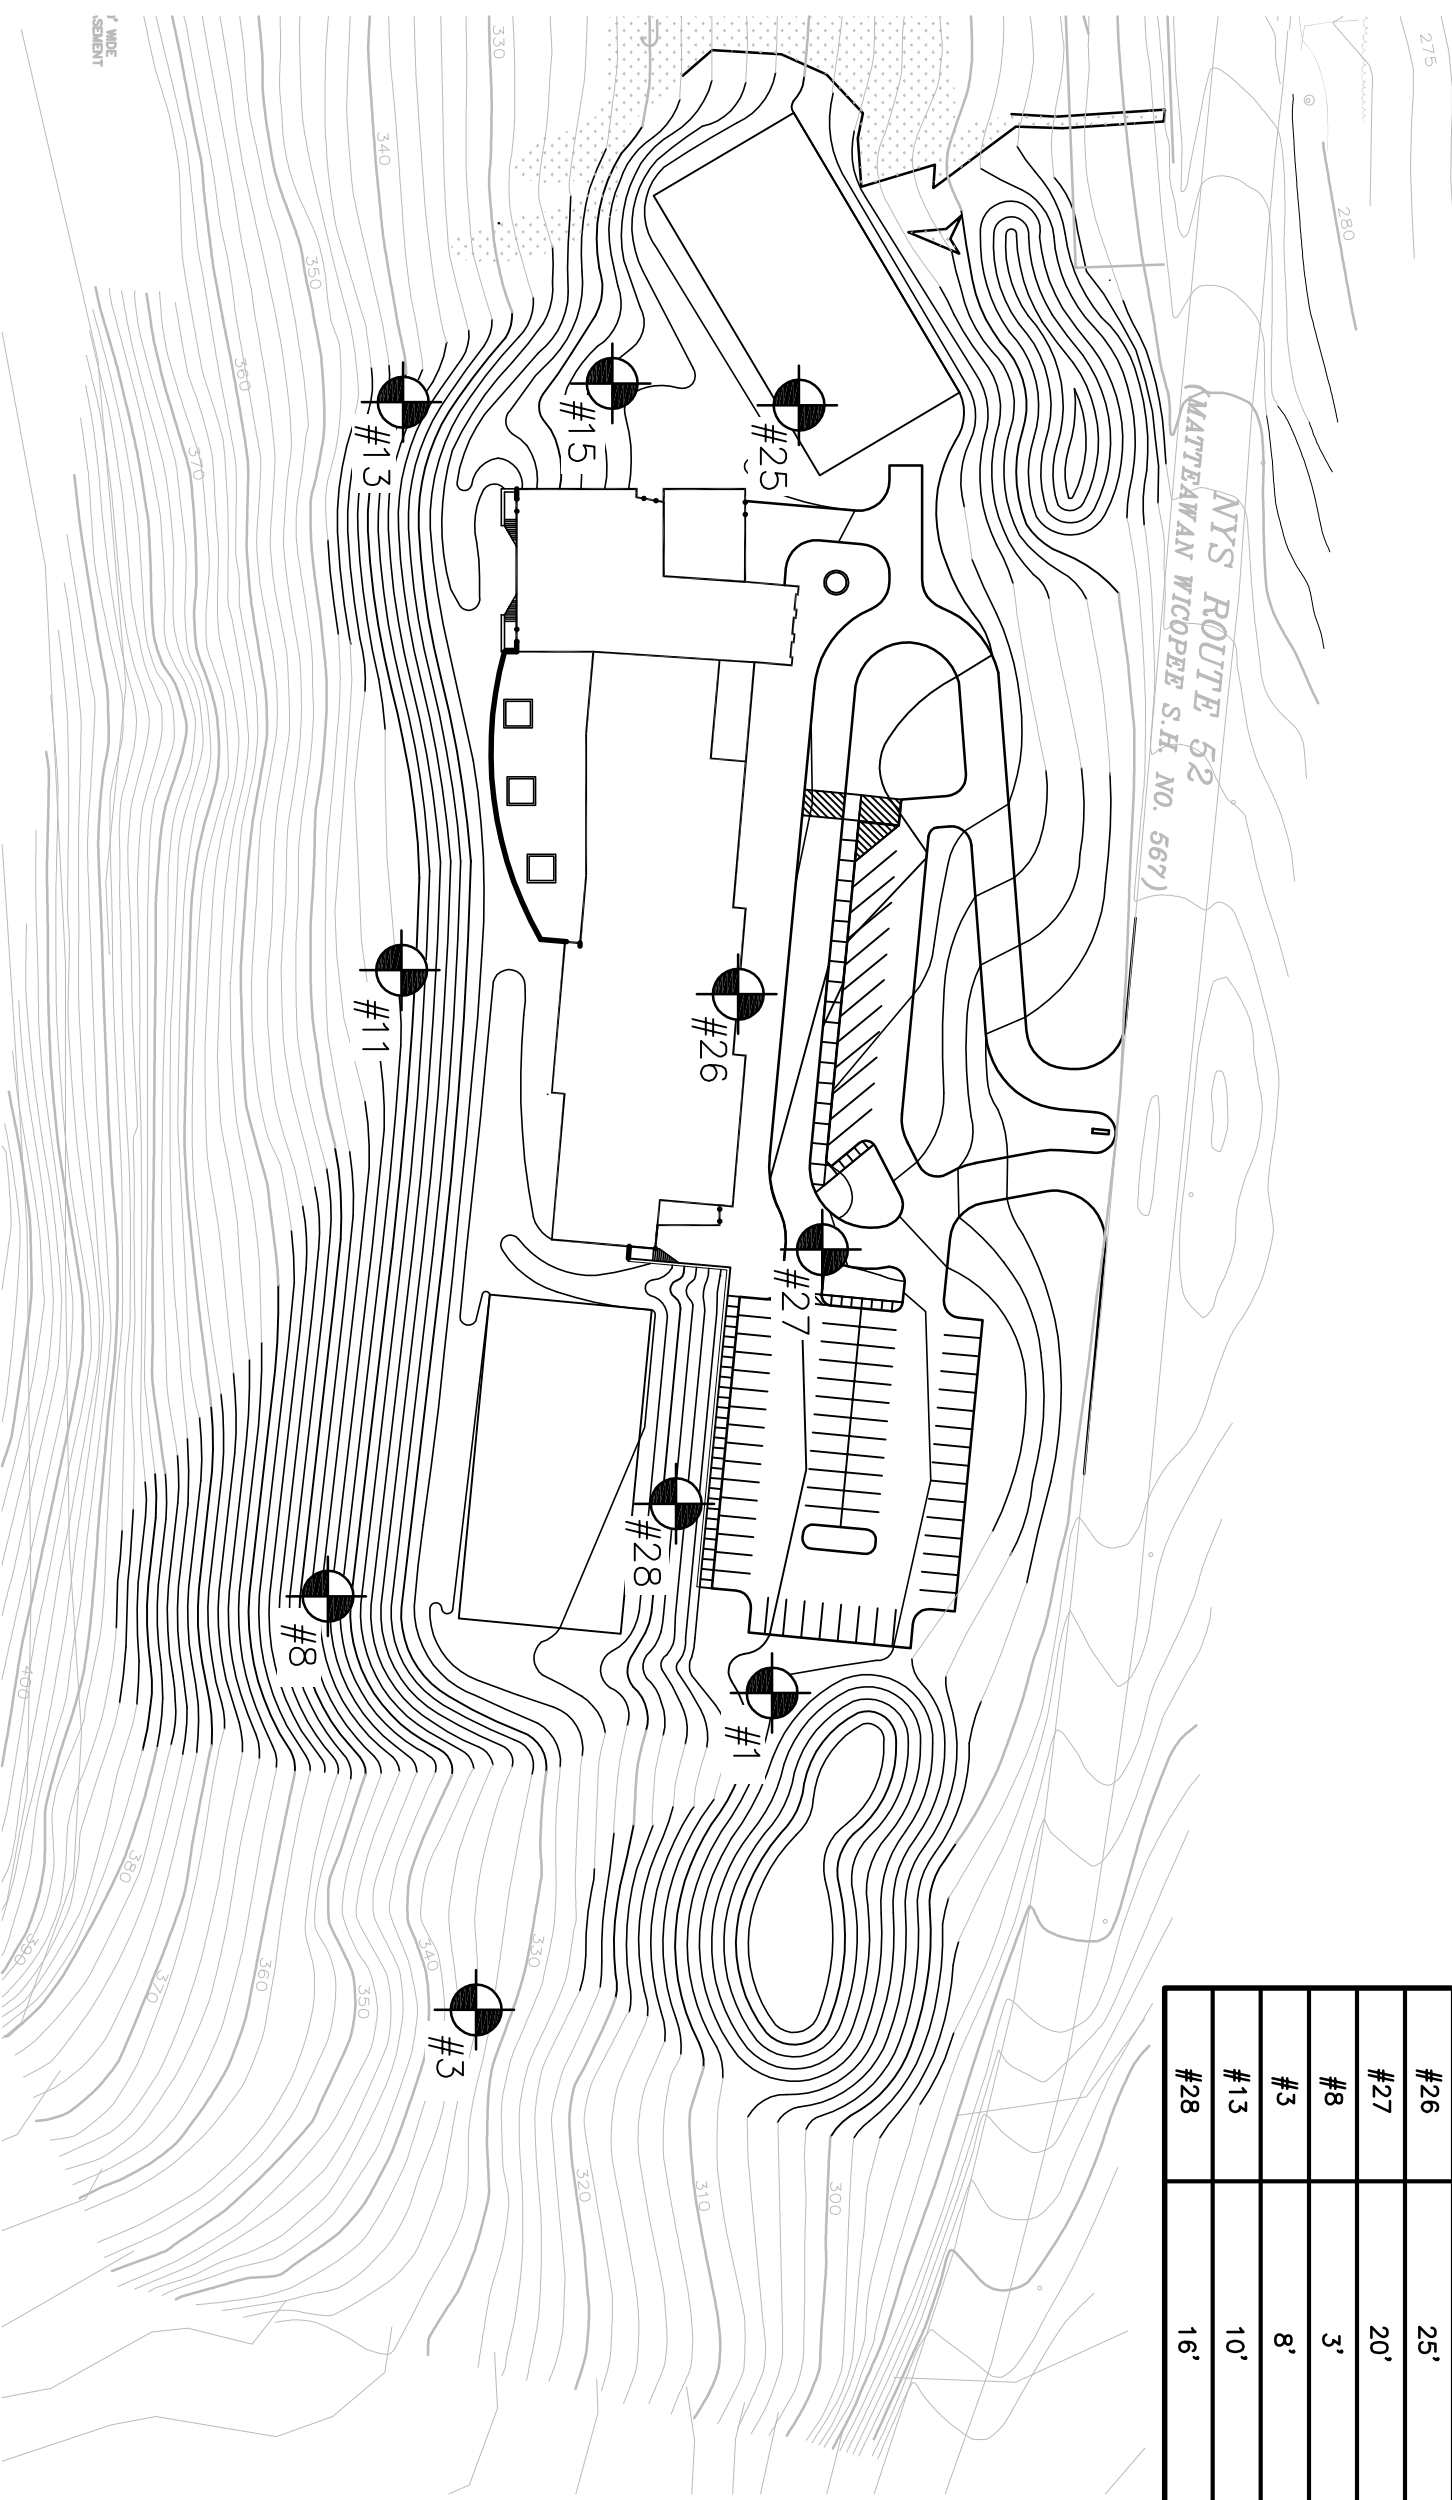

**NEW ELEMENTARY SCHOOL SITE PLAN**  
**SEPTEMBER 13, 2006 apn 0541.1**